


RAYMOND S.C. WAN
ARCHITECT

GIMLI WEST APARTMENTS

SITE PLAN [N.T.S.]
MARCH 15, 2013

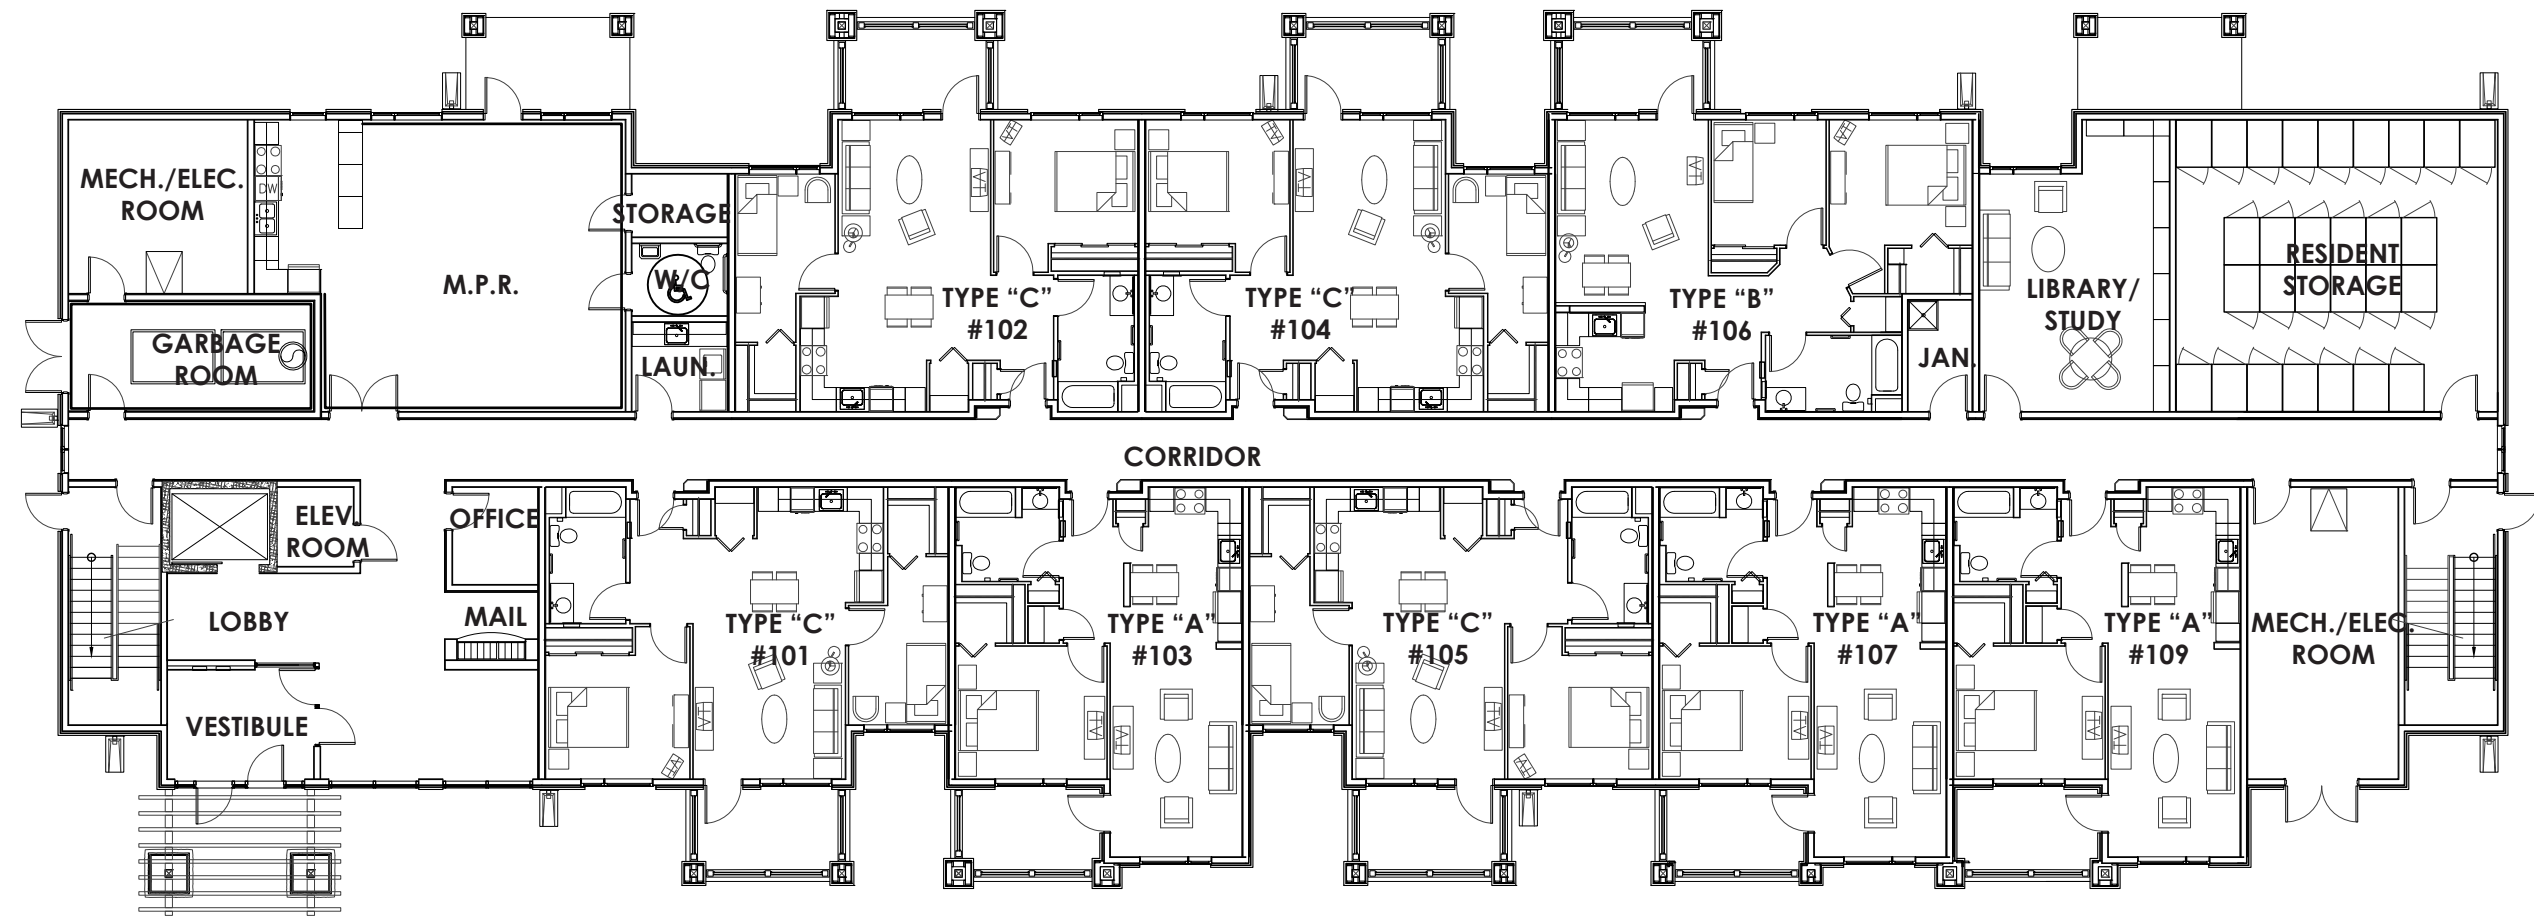


NORTH



RAYMOND S.C. WAN
ARCHITECT

GIMLI WEST APARTMENTS
MAIN FLOOR PLAN [SCALE 1/16" = 1'-0"]
MARCH 15, 2013

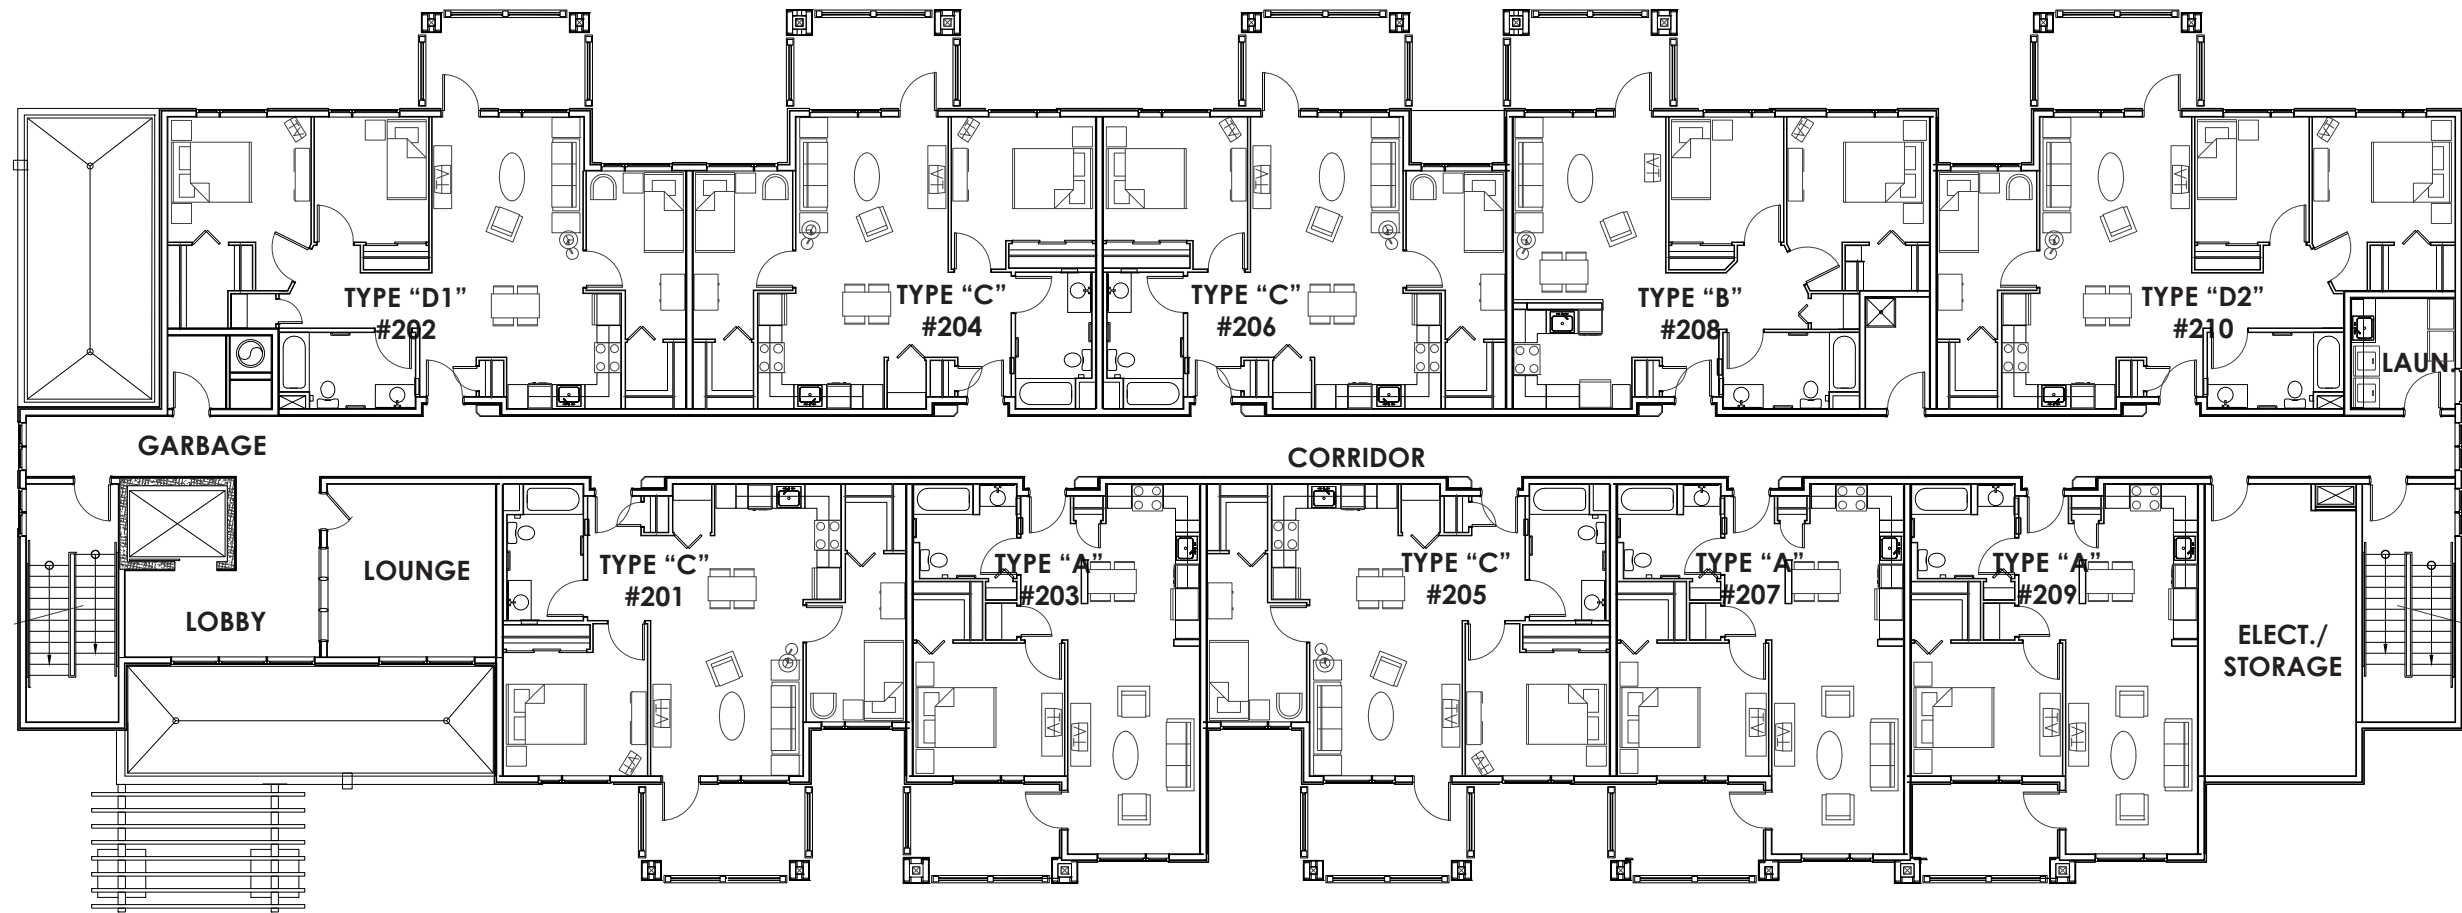


NORTH



RAYMOND S.C. WAN
ARCHITECT

GIMLI WEST APARTMENTS
SECOND FLOOR PLAN [SCALE 1/16" = 1'-0"]
MARCH 15, 2013

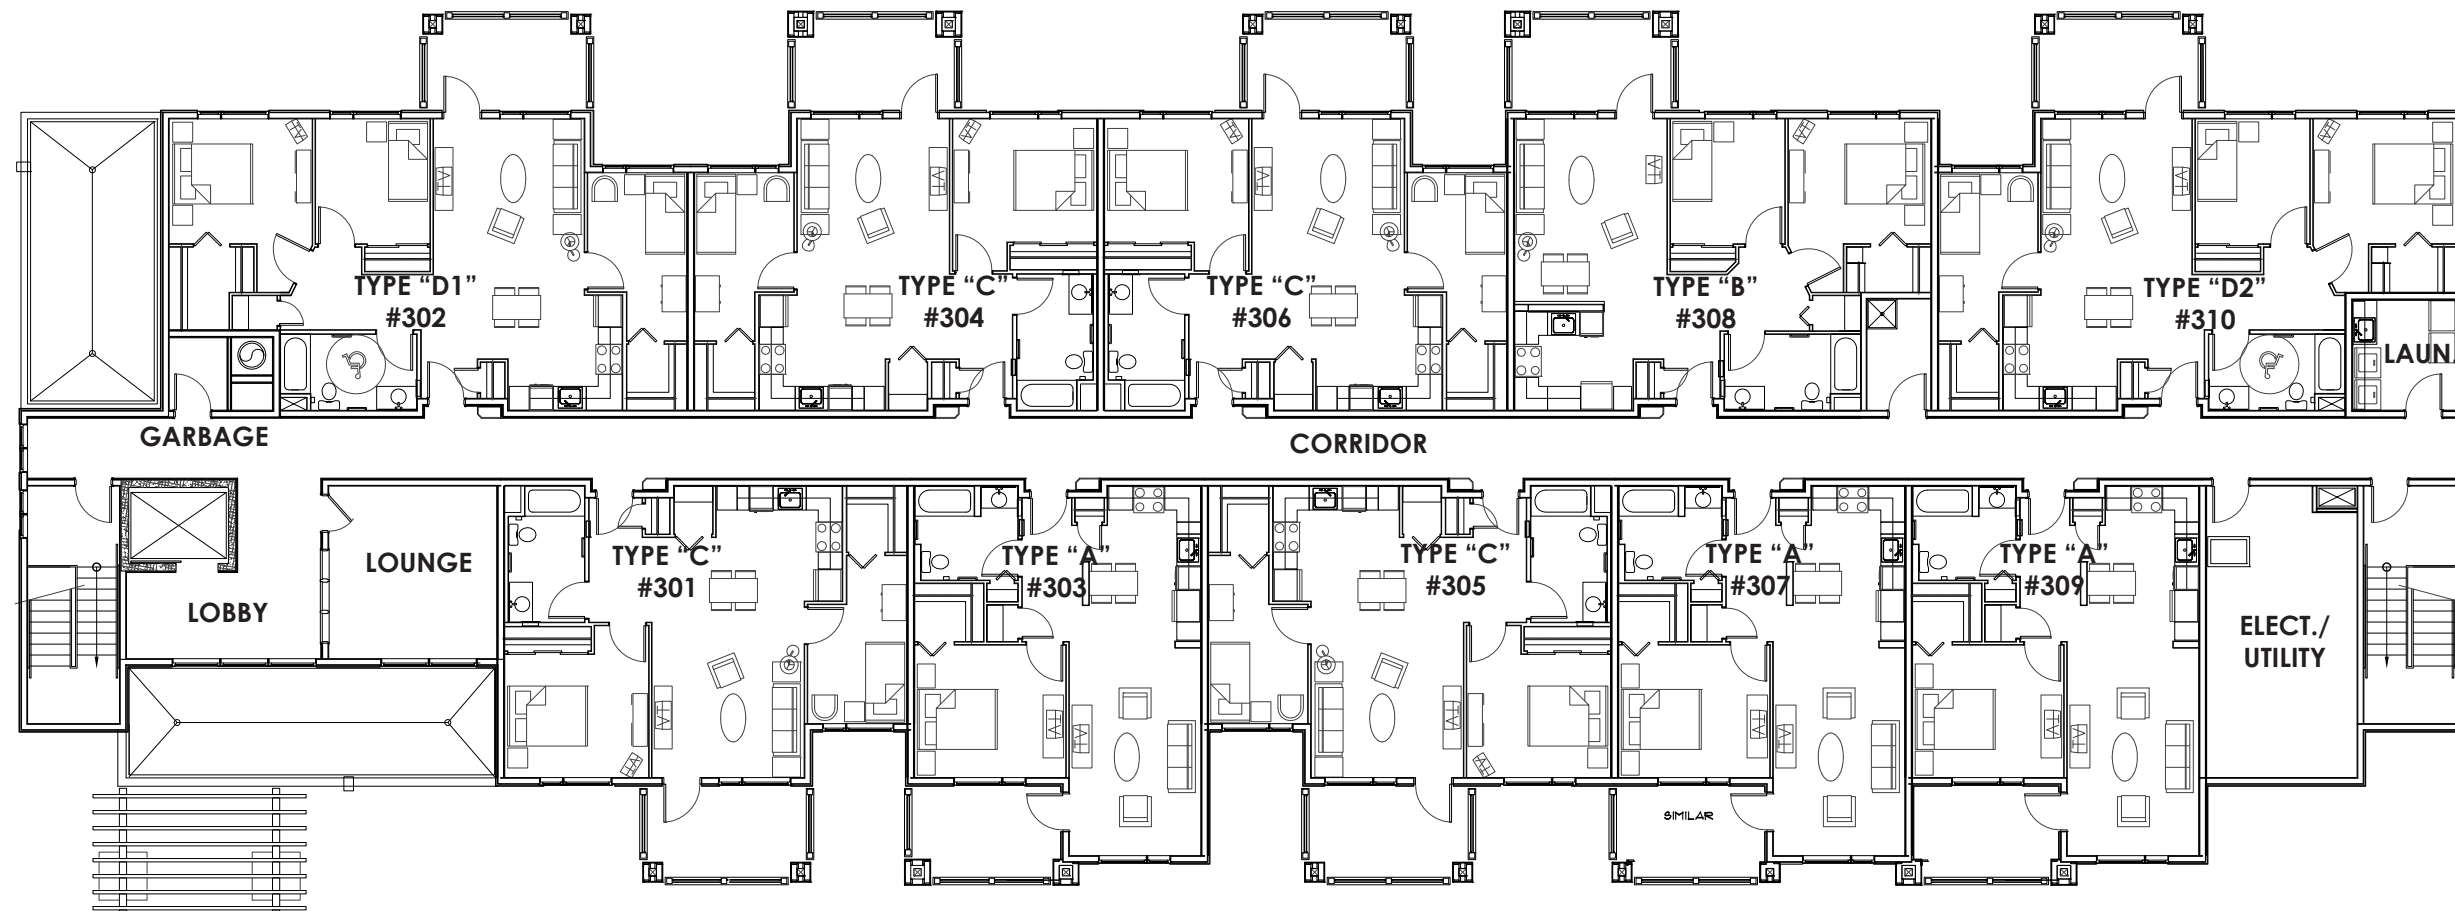

RAYMOND S.C. WAN
ARCHITECT

GIMLI WEST APARTMENTS
THIRD FLOOR PLAN [SCALE 1/16" = 1'-0"]
MARCH 15, 2013