

SUITE TYPE "A"
APPROX. 697 SQ.FT [EXCLUDING BALCONY]




RAYMOND S.C. WAN
 ARCHITECT

GIMLI WEST APARTMENTS

TYPE A SUITE - SCALE 3/16" = 1'-0"

MARCH 15, 2013

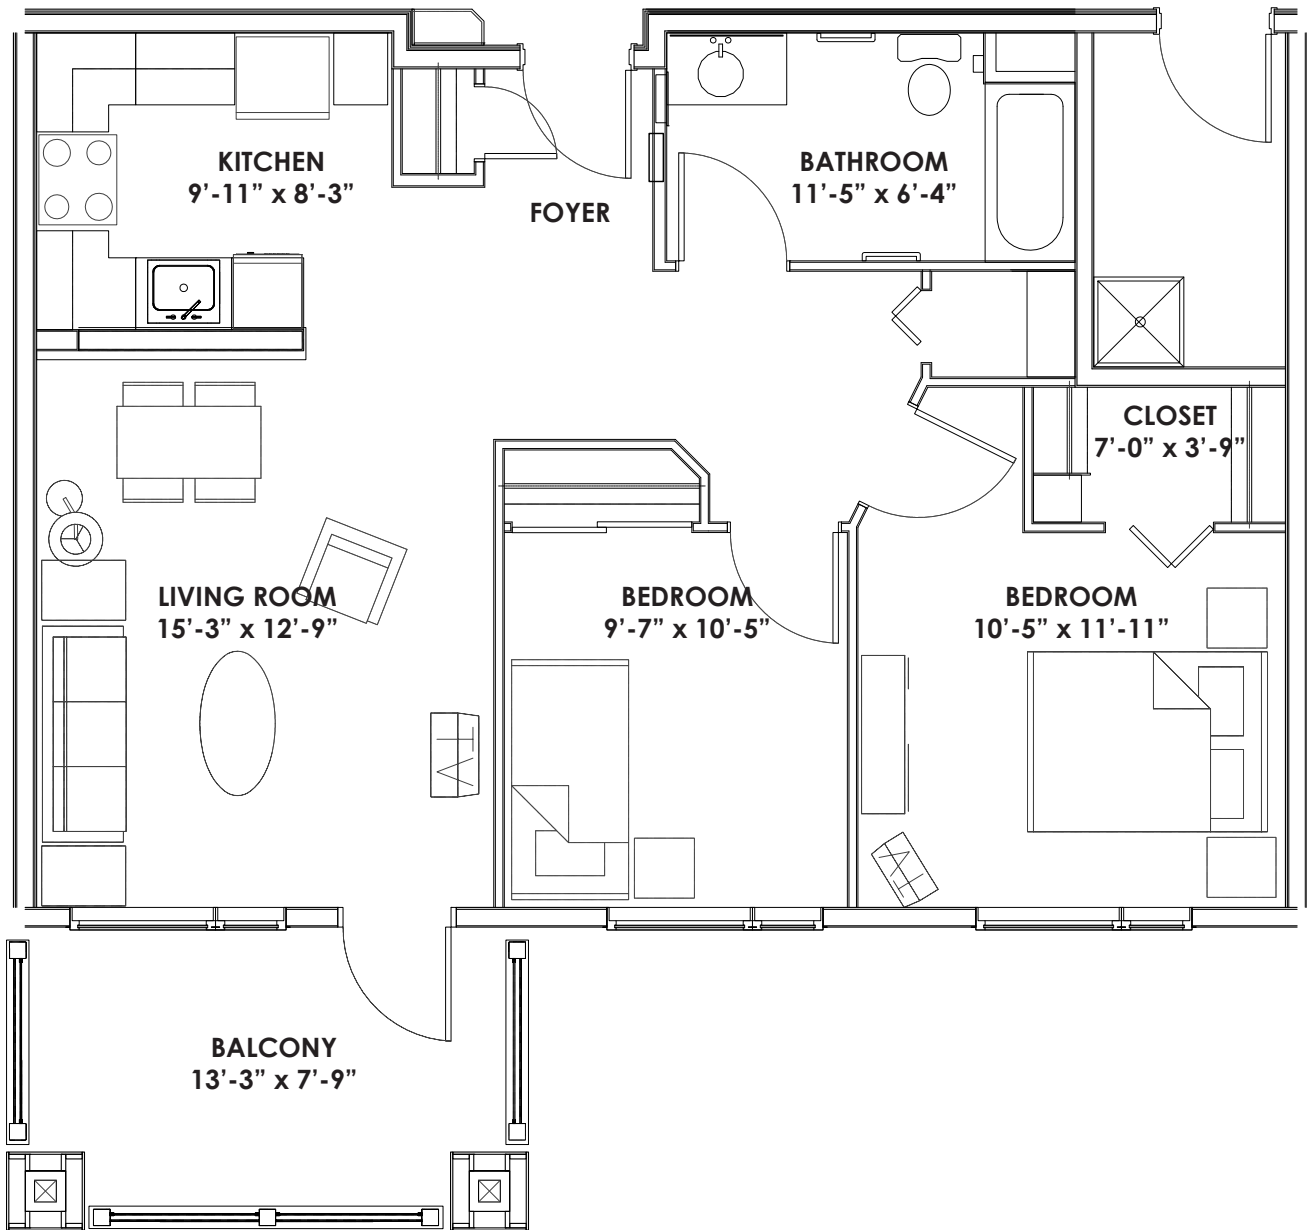

SUITE TYPE "B"

APPROX. 835 SQ.FT [EXCLUDING BALCONY]




RAYMOND S.C. WAN
ARCHITECT

GIMLI WEST APARTMENTS

TYPE B SUITE - SCALE 3/16" = 1'-0"

MARCH 15, 2013

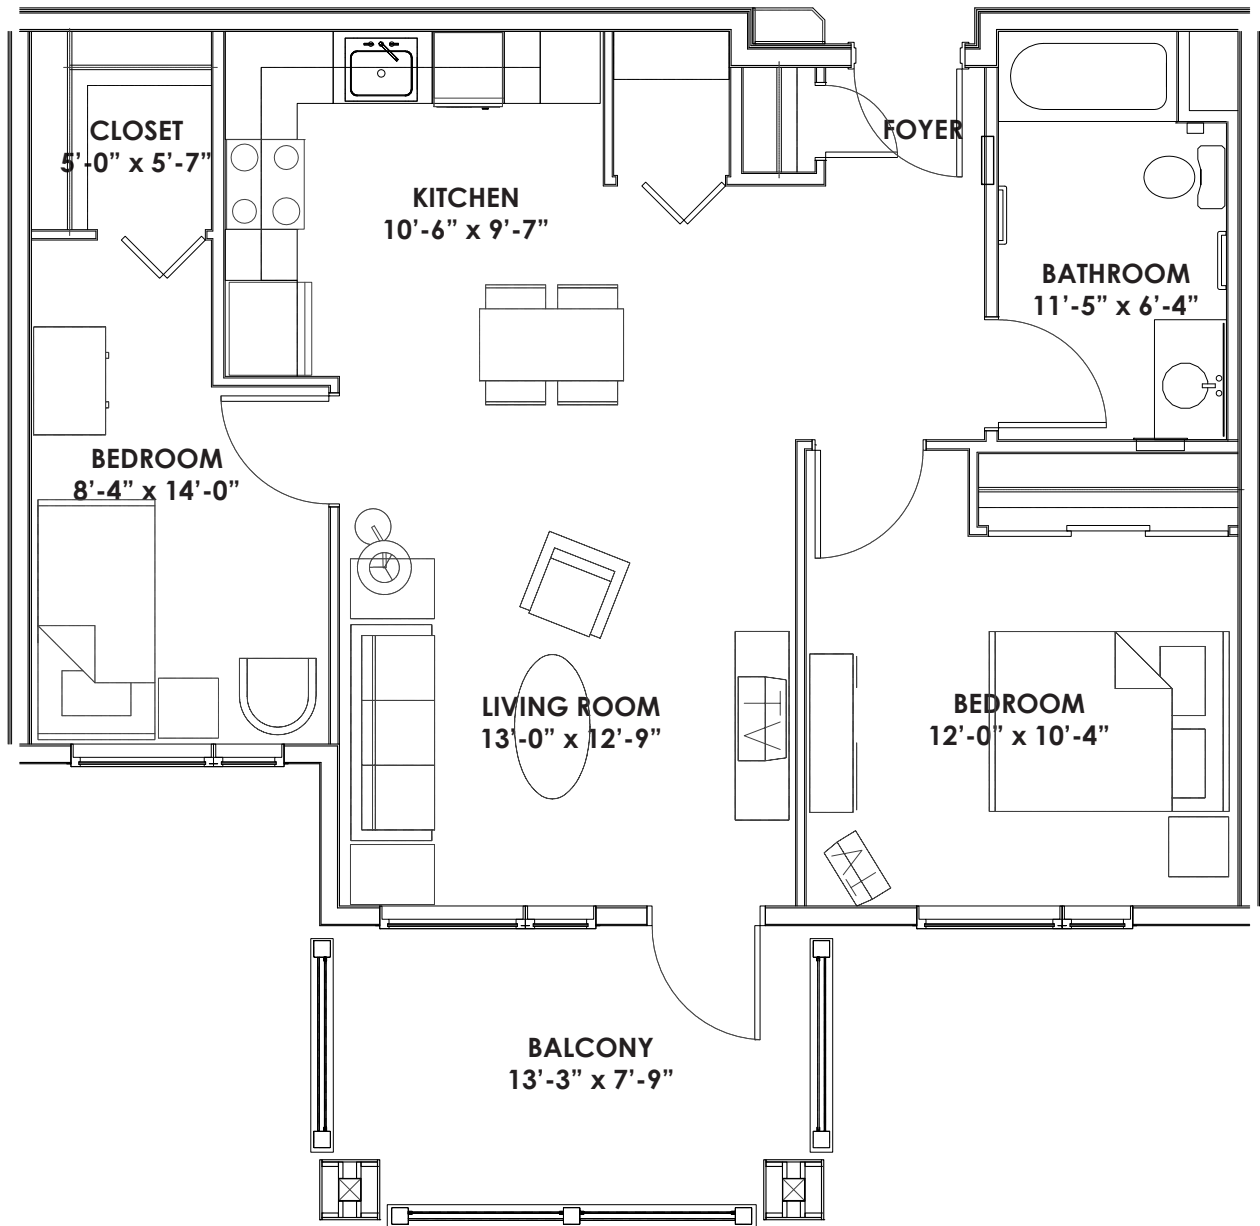

SUITE TYPE "C"
APPROX. 829 SQ.FT [EXCLUDING BALCONY]




RAYMOND S.C. WAN
 ARCHITECT

GIMLI WEST APARTMENTS

TYPE C SUITE - SCALE 3/16" = 1'-0"

MARCH 15, 2013

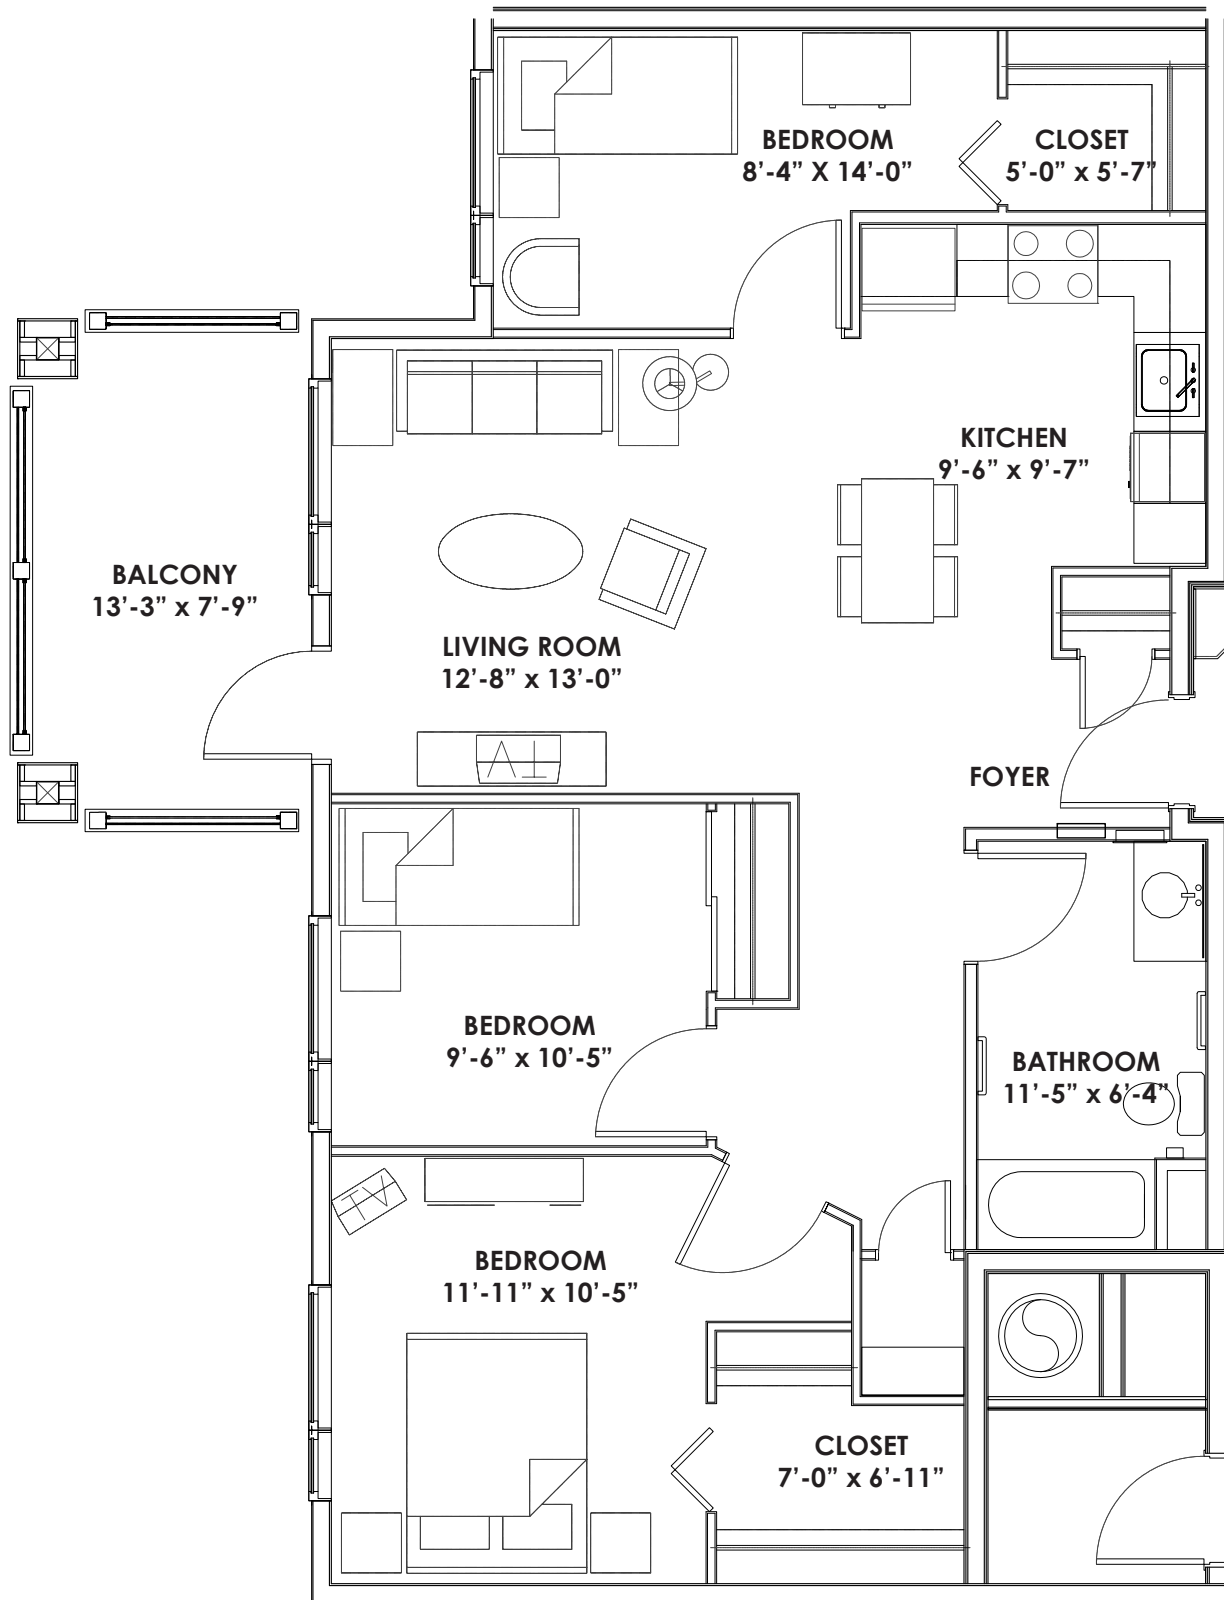

SUITE TYPE "D1"
APPROX. 1,008 SQ.FT [EXCLUDING BALCONY]




RAYMOND S.C. WAN
 ARCHITECT

GIMLI WEST APARTMENTS

TYPE D1 SUITE - SCALE 3/16" = 1'-0"

MARCH 15, 2013

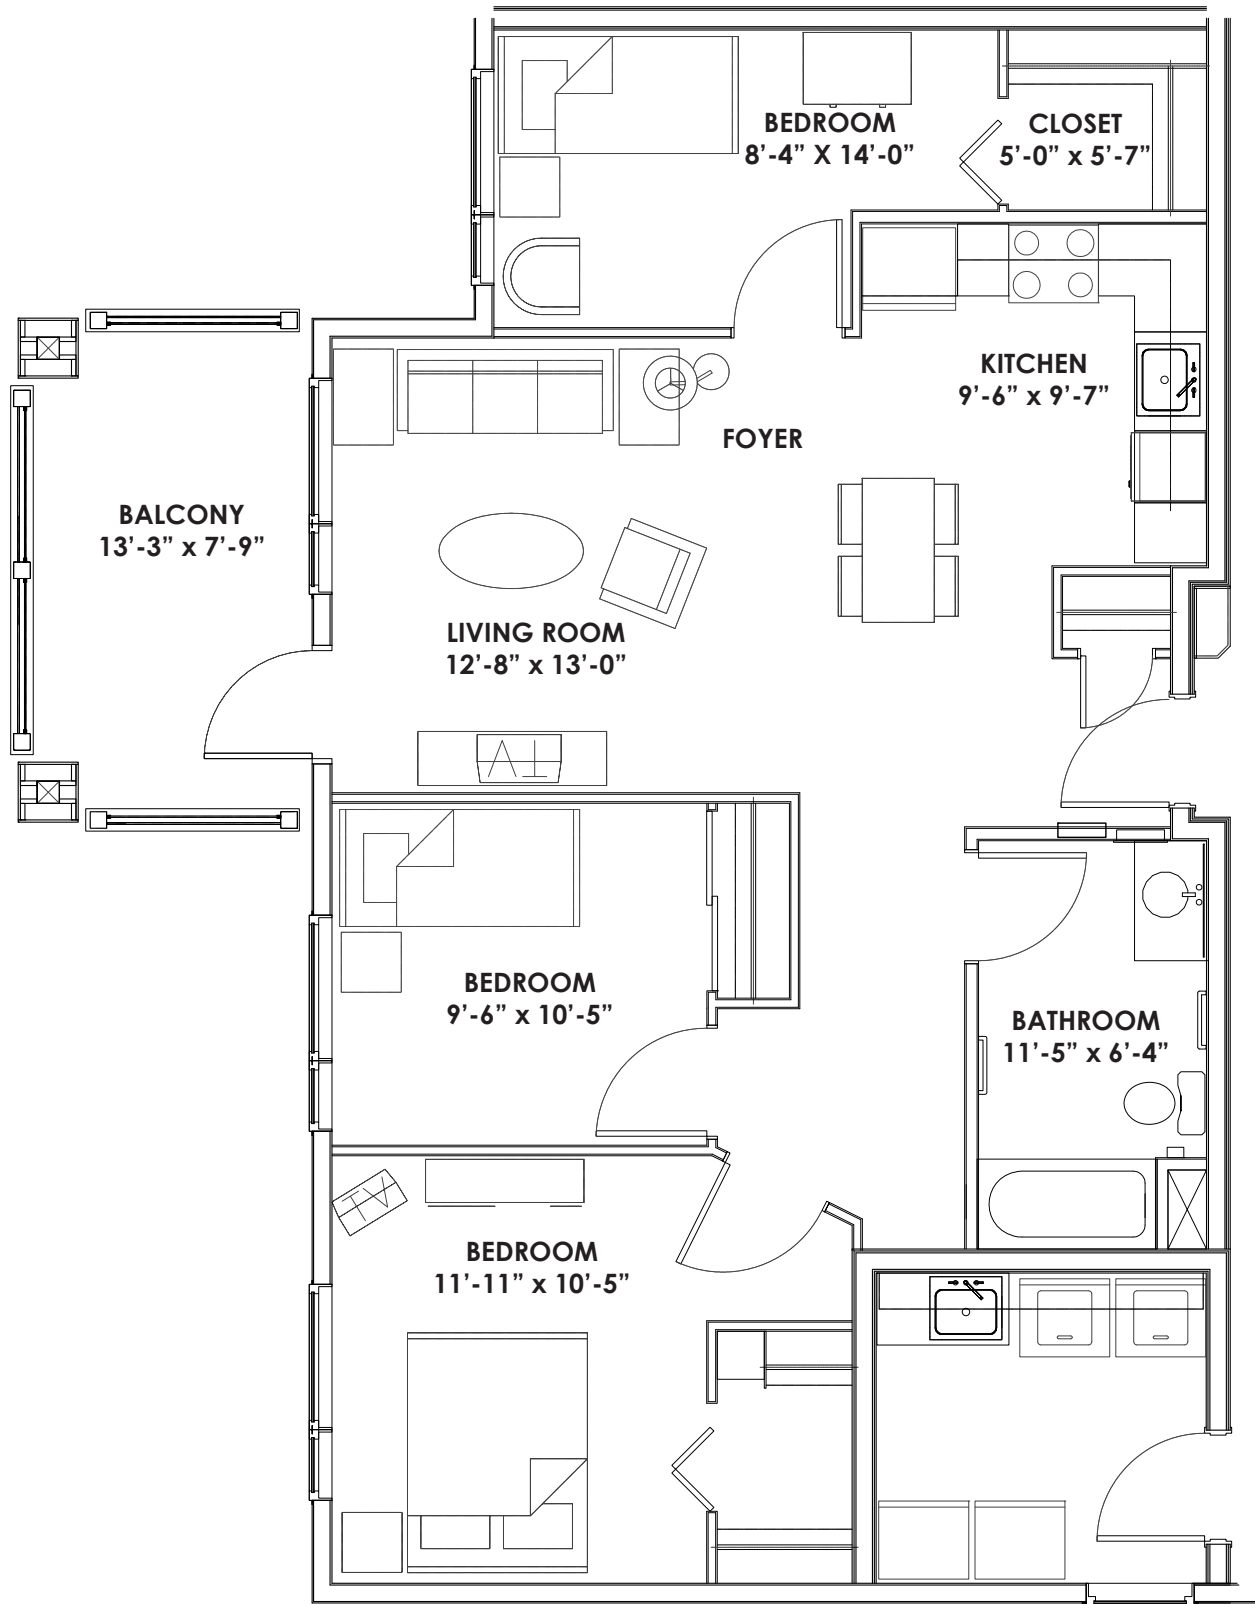

SUITE TYPE "D2"
APPROX. 980 SQ.FT [EXCLUDING BALCONY]



RAYMOND S.C. WAN
 ARCHITECT

GIMLI WEST APARTMENTS

TYPE D2 SUITE - SCALE 3/16" = 1'-0"

MARCH 15, 2013